




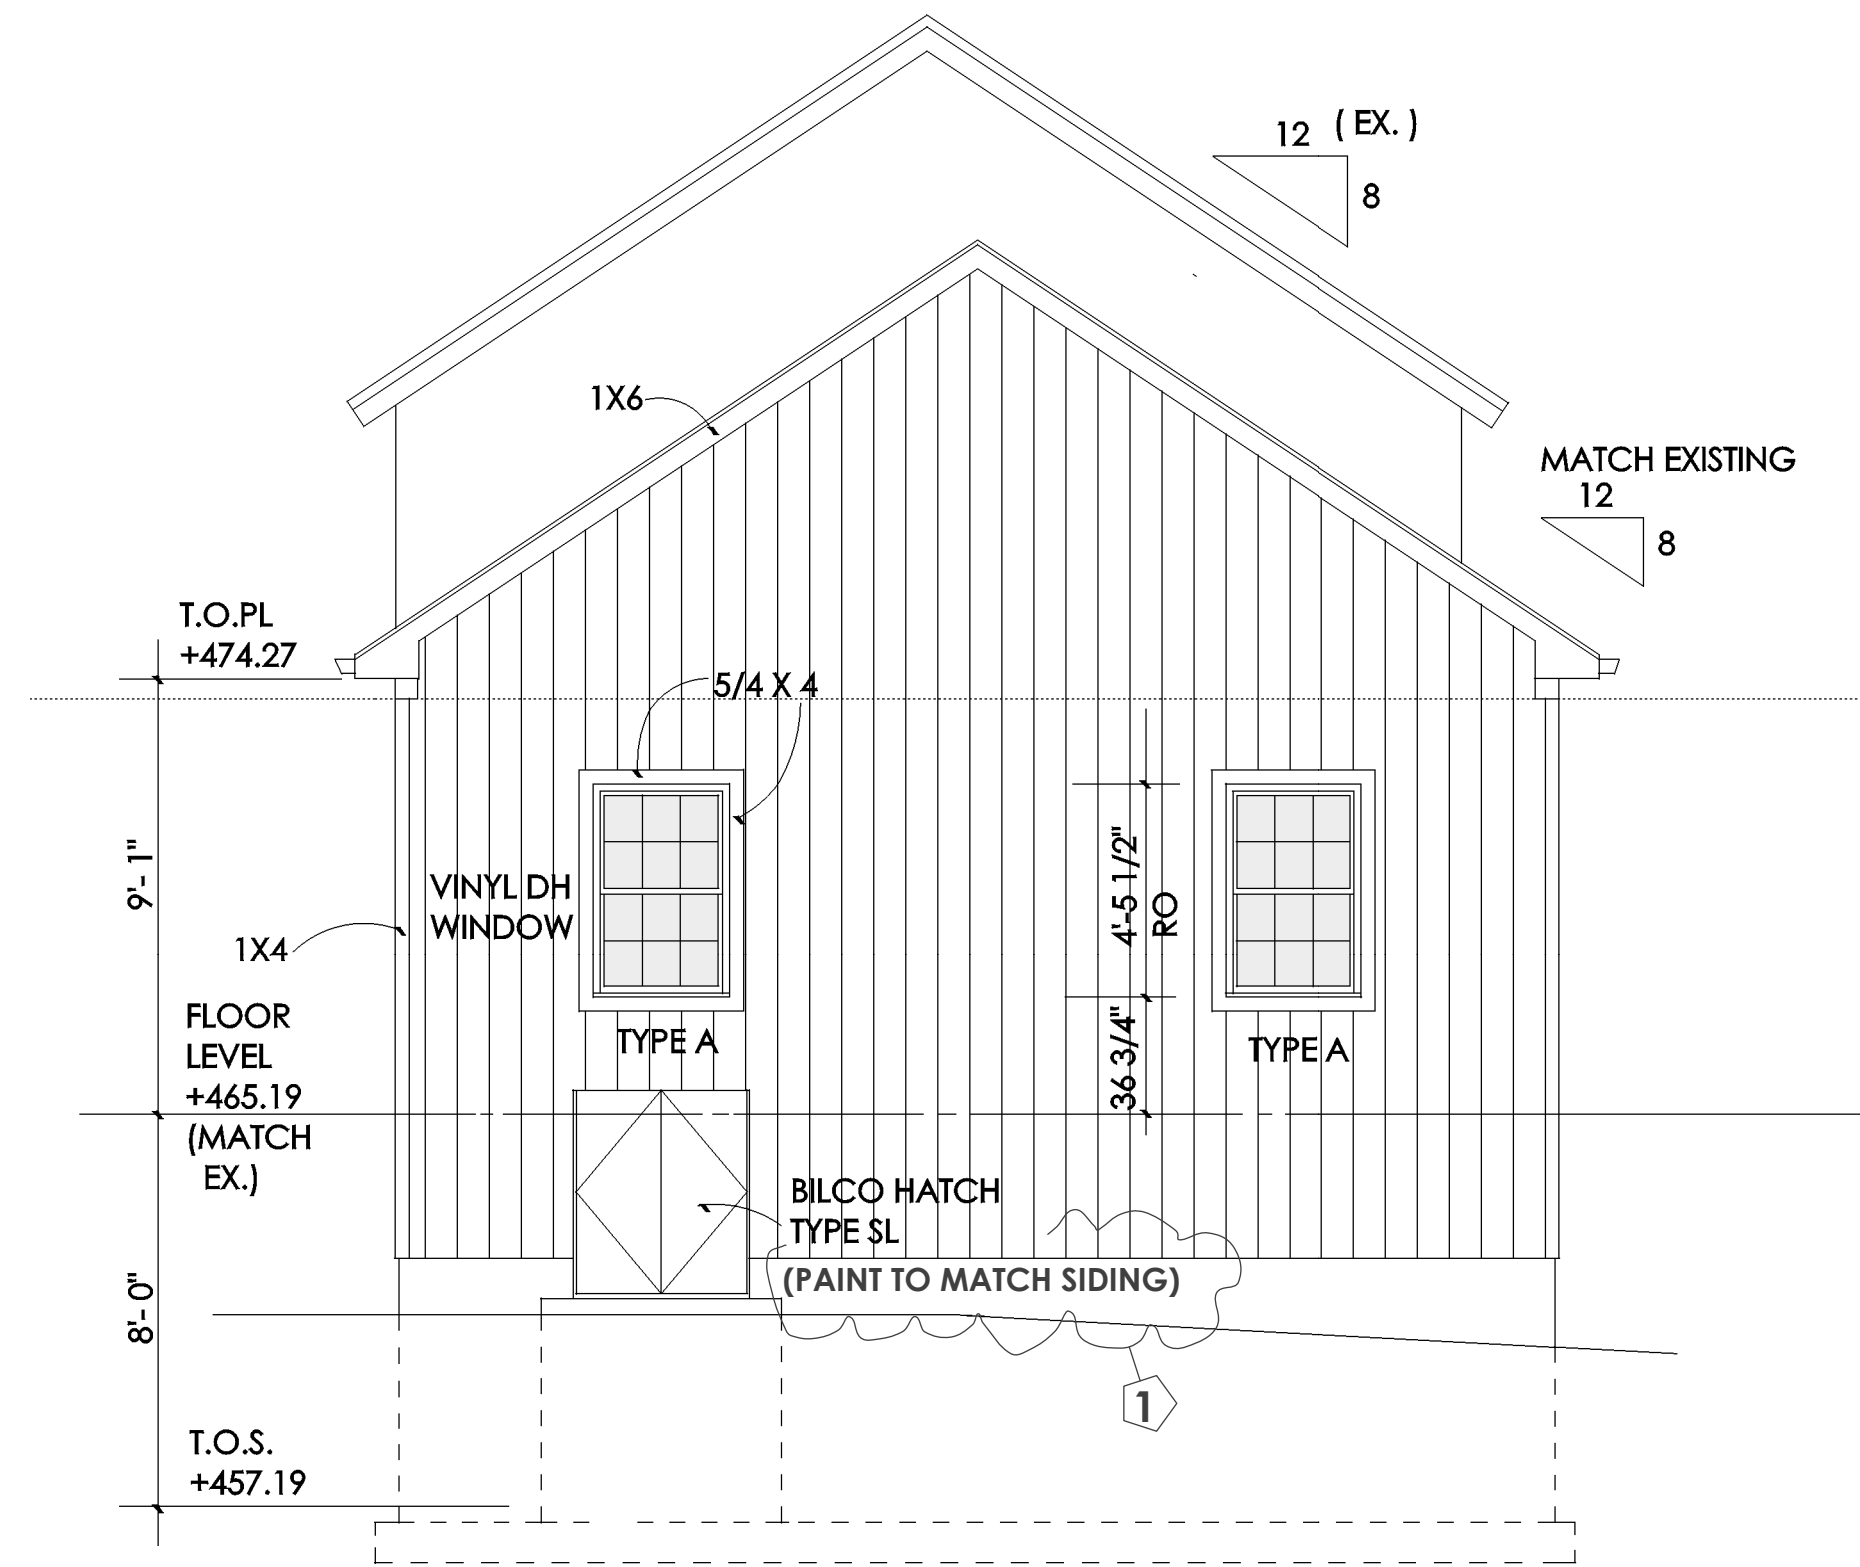

1 EAST ELEVATION
A3 1/4" = 1 FOOT

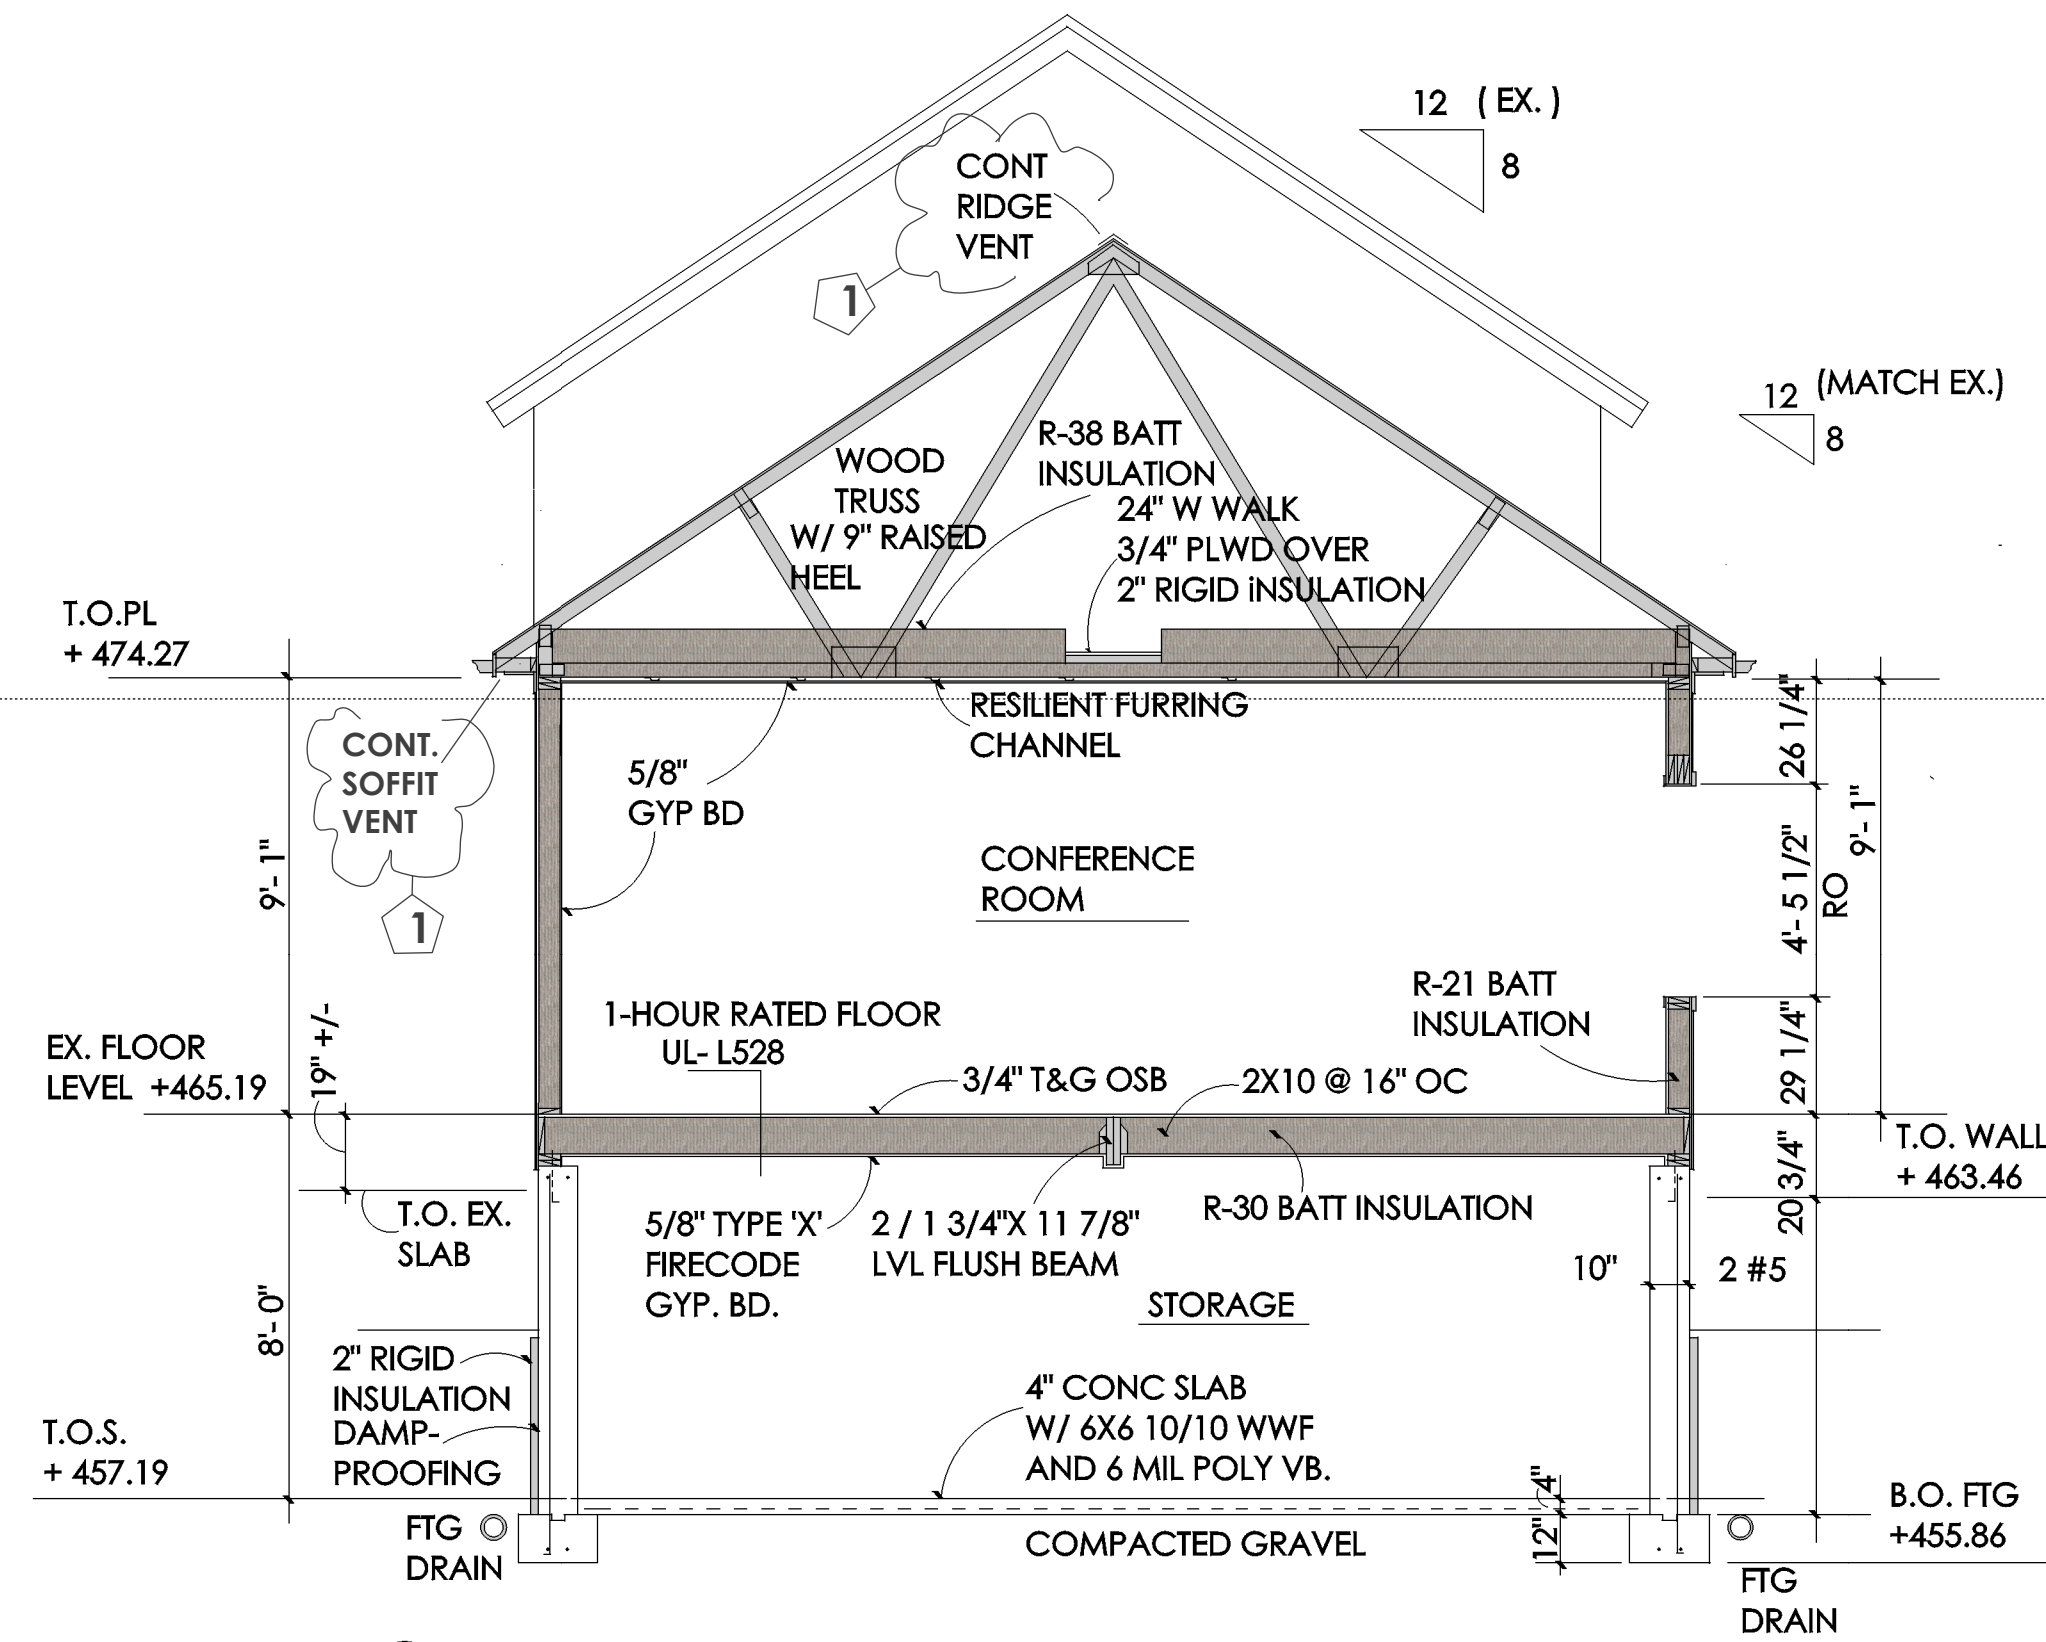

2 SECTION 'A'
A3 1/4" = 1 FOOT

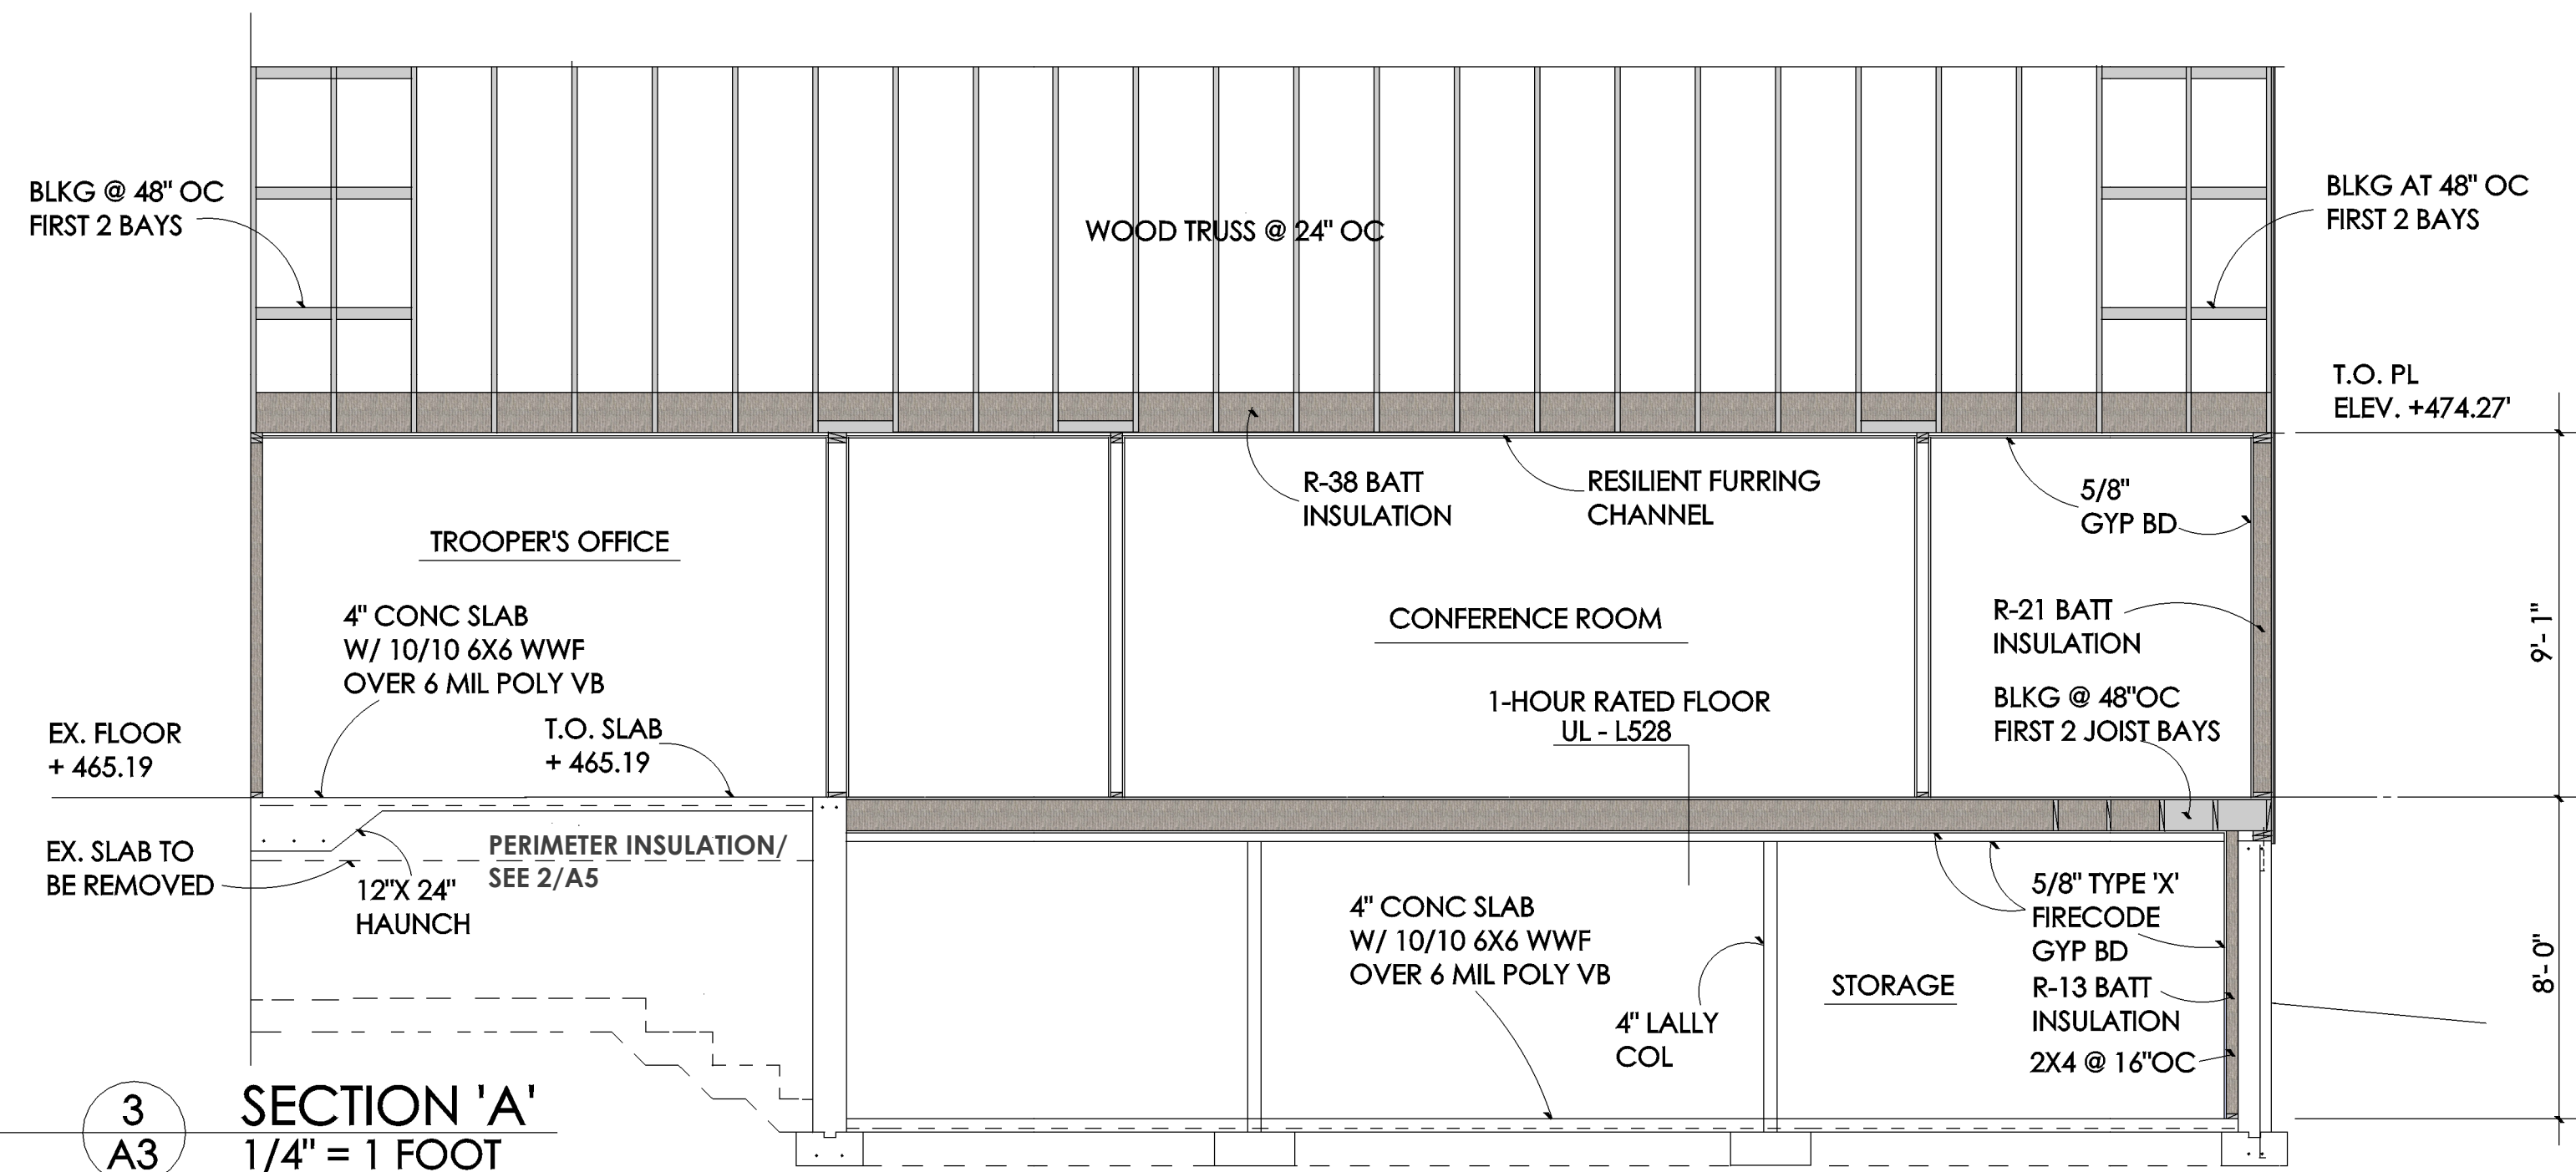




3 SECTION 'A'
A3 1/4" = 1 FOOT

Exterior Materials:


1. Fiber Cement Siding shall be Hardie Vertical Siding, prefinished WHITE, or approved equal.
2. All corner boards / window and door trims / fascia, soffit and rake...shall be White PVC, Azek or Equal...sizes and detailed and indicated.
3. Gutter shall be Aluminum OGEE, white with white corrugated leaders

Interior Finishes:


1. All interior partitions shall be 5/8" Gypsum Board, painted 2 finish coats eggshell
2. Toilet Room shall be 4x4 glazed ceramic tile over cement backer board to 48" off finished floor...Type MR Gypsum Board to ceiling, painted 2 finish coats
3. Toilet Room floor shall be 2x2 ceramic mosaic, matte finish, thinset installed
4. All other floors shall be Vinyl Composition Tile, standard colors
5. All interior door and windows casing shall be 1/2" x 2 1/2" with eased edge. "Picture frame" all Windows.
6. All floors with Vinyl Composition Tile shall have 4" vinyl cove base, standard colors

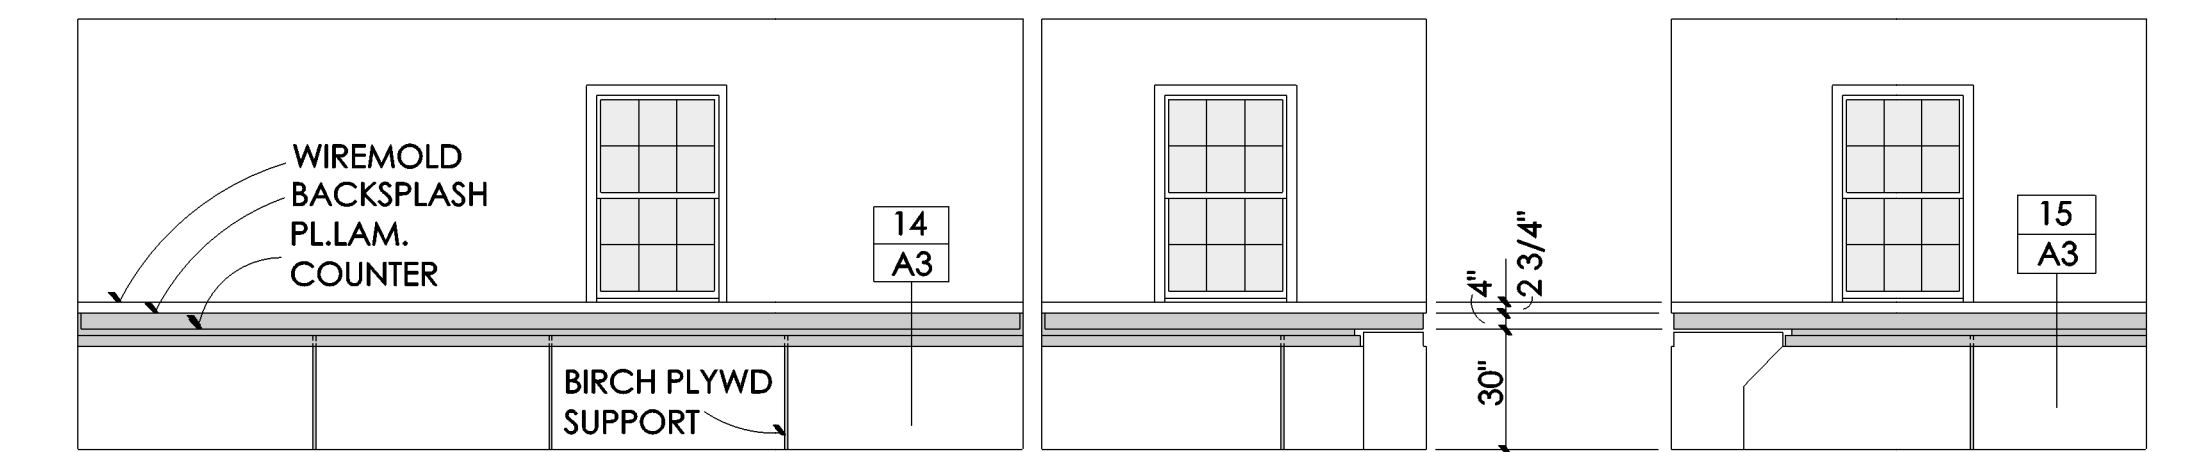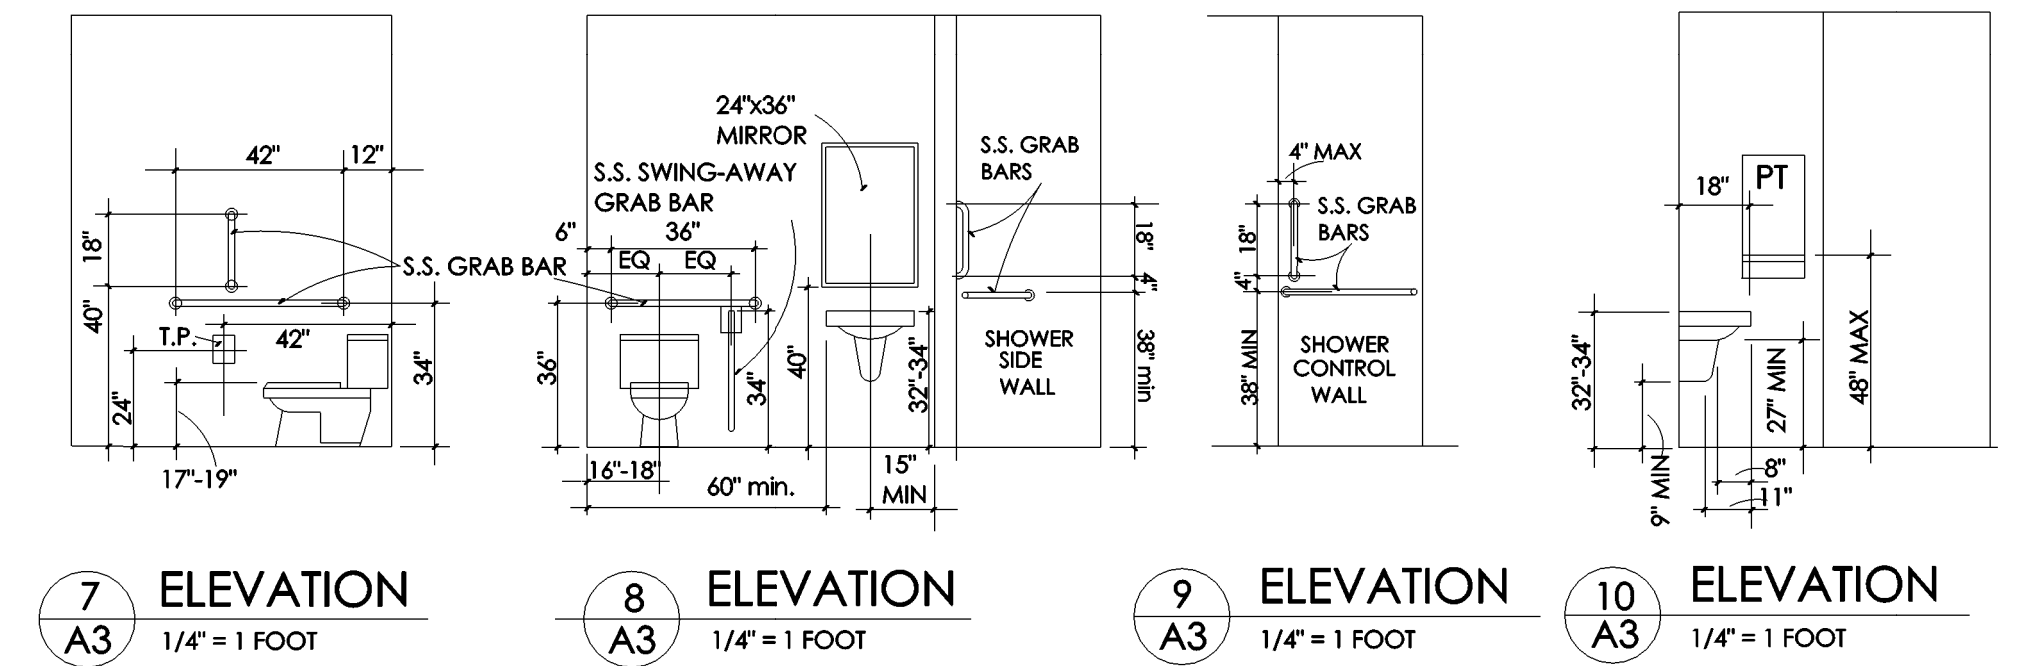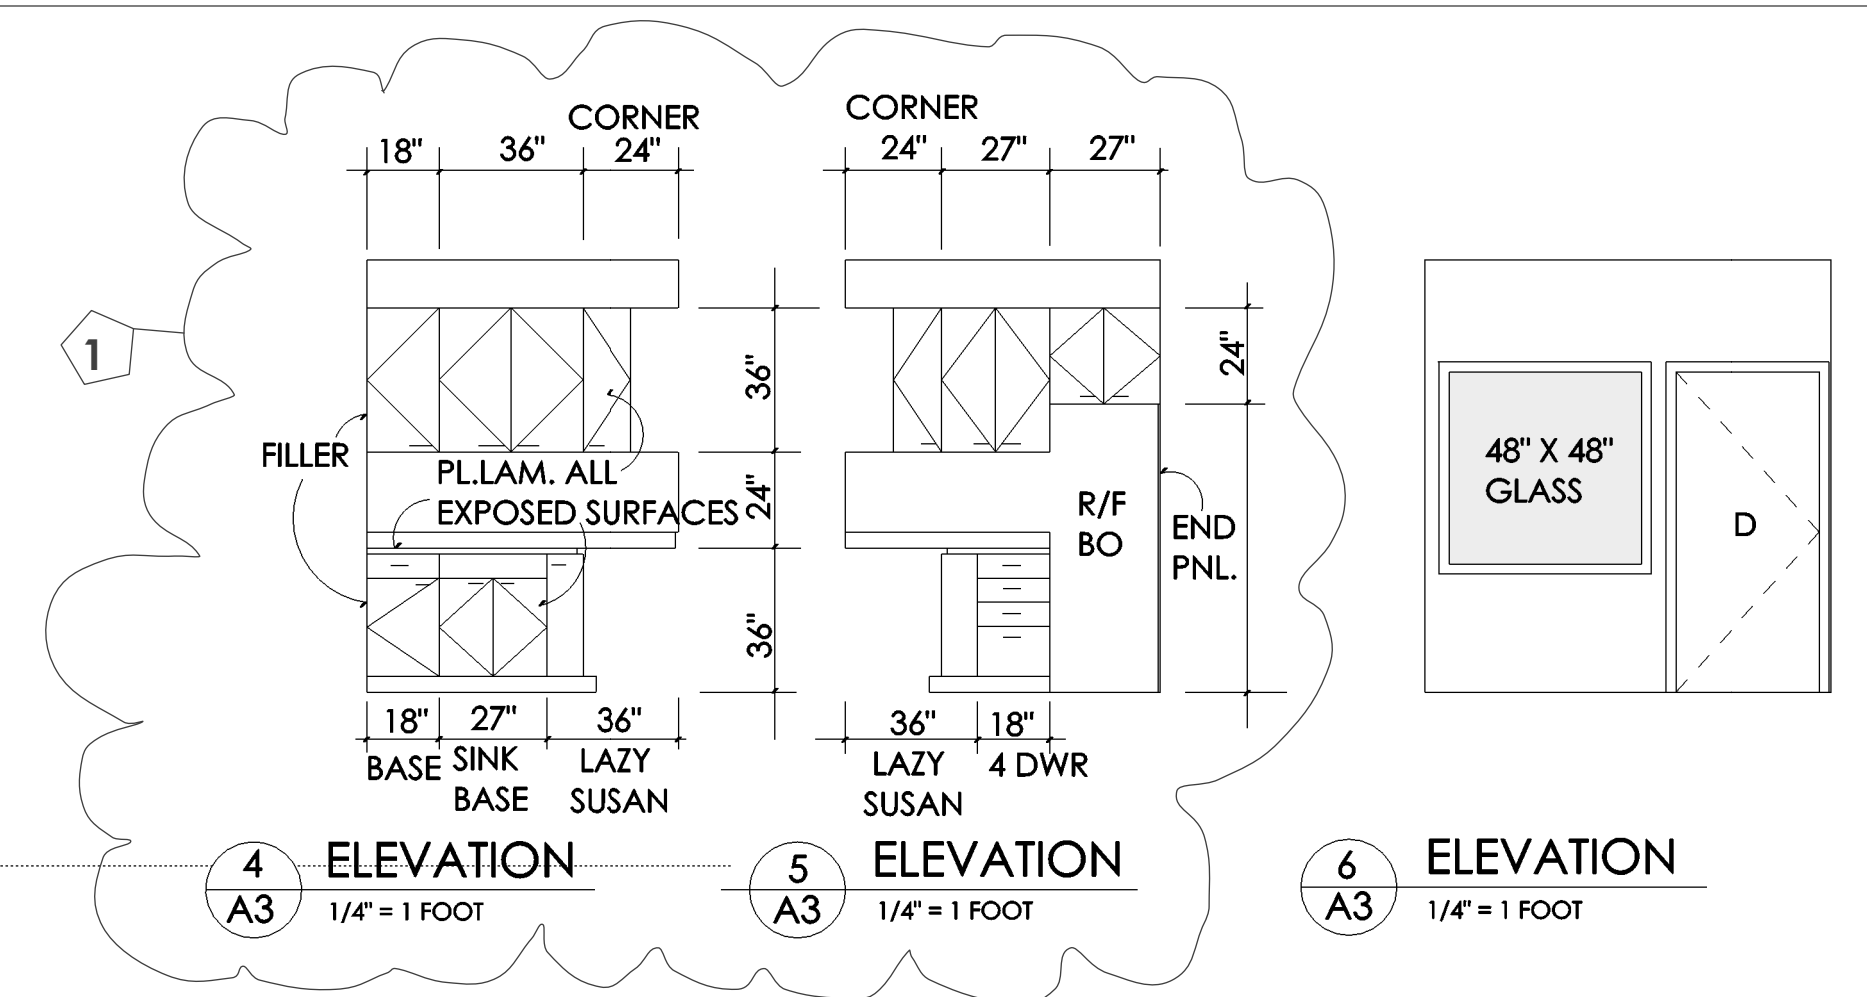

11 ELEVATION
A3 1/4" = 1 FOOT

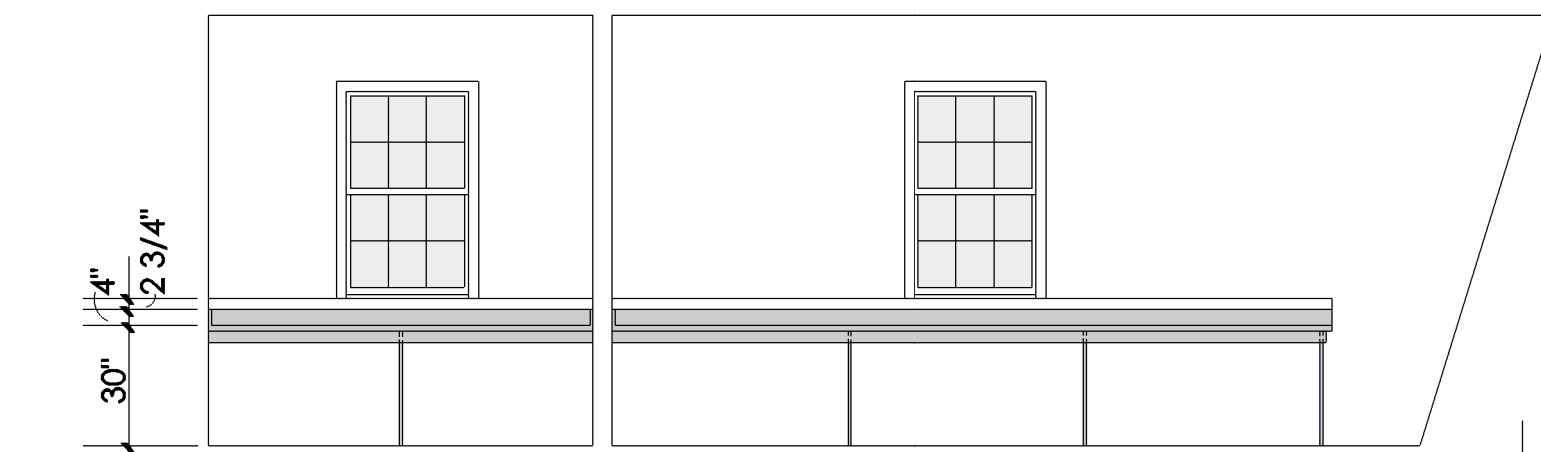

13 ELEVATION
A3 1/4" = 1 FOOT

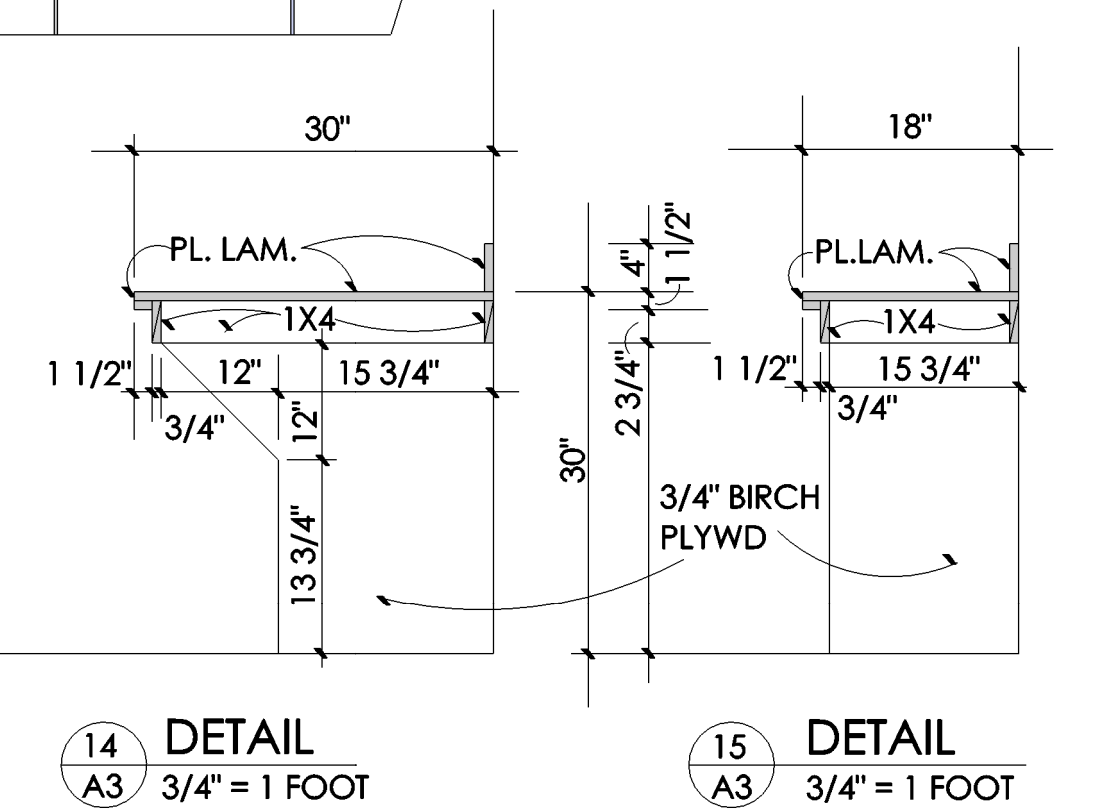

14 DETAIL
A3 3/4" = 1 FOOT

15 DETAIL
A3 3/4" = 1 FOOT

This drawing is the property of the Architect, has been prepared specifically for the Owner for this Project at this site and is not to be used for any other purposes, location or owner without the written consent of the Architect.

ELEVATIONS / SECTIONS / INTERIOR ELEVATIONS

Emergency Operations Center
Town of Killingworth
323 Higganum Road, Killingworth, CT

25 DECEMBER 2014
REV'D 5 JANUARY 2015



188 Lovers Lane · Guilford, Connecticut 06437
Tel: 203 458 3956 / Fax: 203 453 0692

A3