



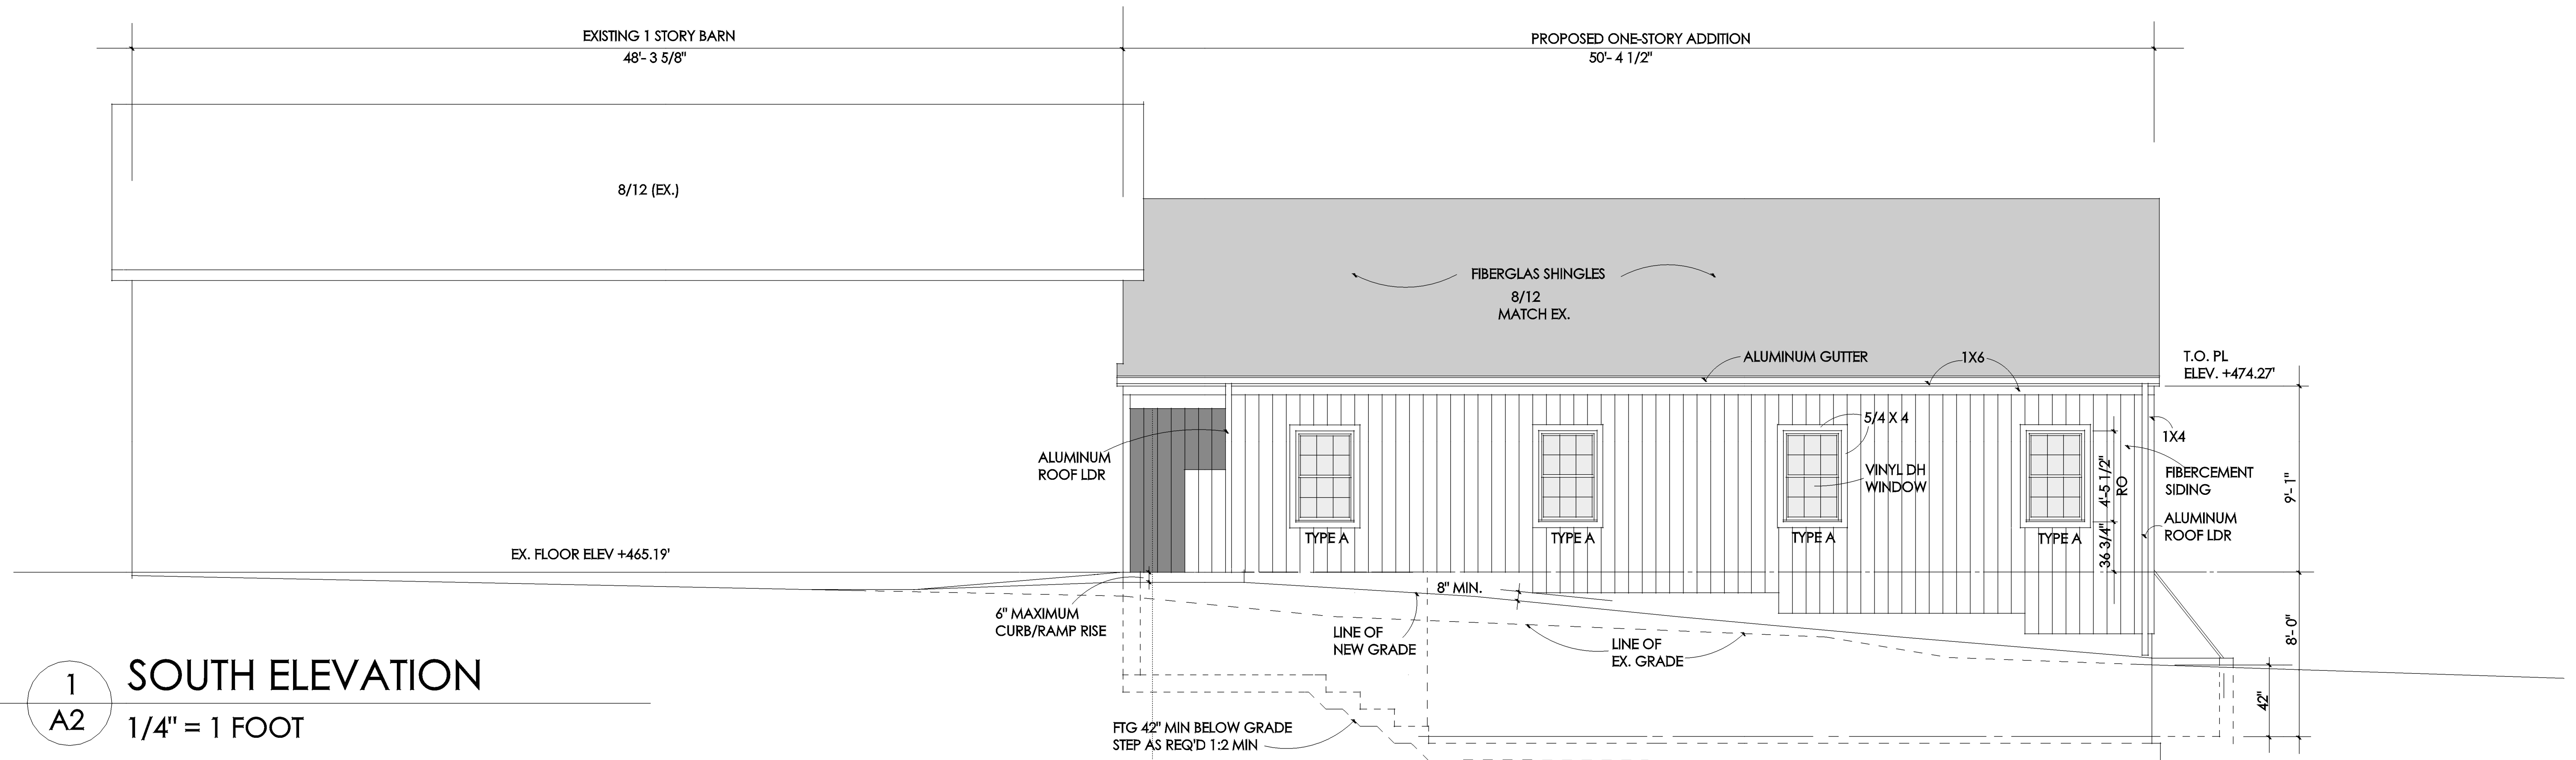

1 SOUTH ELEVATION
A2 1/4" = 1 FOOT

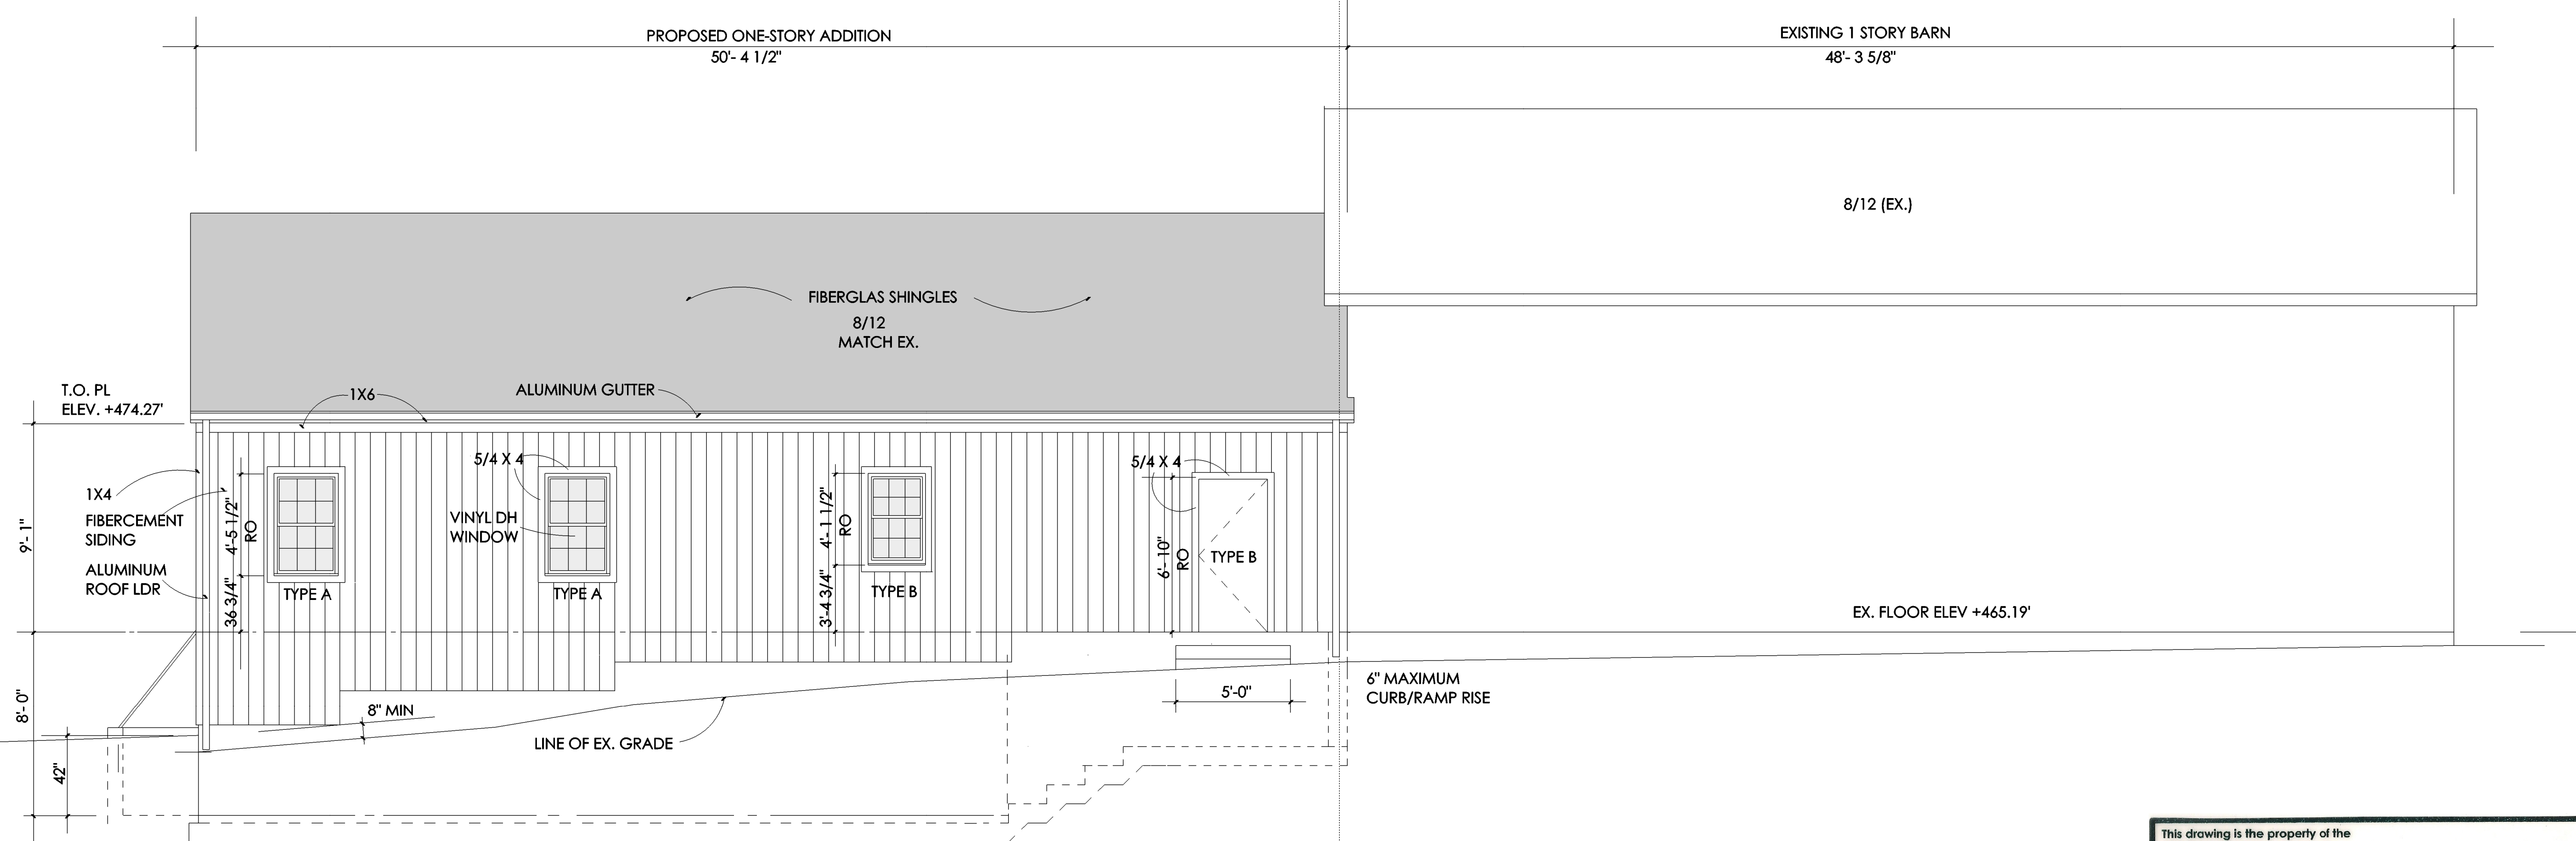

1 NORTH ELEVATION
A2 1/4" = 1 FOOT

This drawing is the property of the Architect, has been prepared specifically for the Owner for this Project at this site and is not to be used for any other purposes, location or owner without the written consent of the Architect.

ELEVATIONS

Emergency Operations Center
Town of Killingworth
323 Higganum Road, Killingworth, CT

25 DECEMBER 2014



Design Two

188 Lovers Lane · Guilford, Connecticut 06437
Tel: 203 458 3956 / Fax: 203 453 0692

A2